



NORTH-EAST PERSPECTIVE



NORTH-WEST PERSPECTIVE



SOUTH-EAST PERSPECTIVE



SOUTH-WEST PERSPECTIVE

ISSUE	DESCRIPTION	DRAWN	DATE
A	DEVELOPMENT APPLICATION ISSUE	T.C.	06.08.2014
B	CLIENT AMENDMENTS	T.C.	18.08.2014

SITE INFORMATION

LOT: 340
 ON PLAN: SP214549
 PARISH: GILSTON
 COUNTY: WARD
 AREA:

GENERAL NOTES

CONTRACTOR TO CONFIRM ALL DIMENSIONS AND LEVELS ON SITE PRIOR TO COMMENCEMENT OF ANY WORK
 DO NOT SCALE OFF DRAWINGS
 FIGURED DIMENSIONS TAKE PREFERENCE OVER SCALE READINGS
 ALL CONSTRUCTION TO COMPLY WITH THE BUILDING CODE OF AUSTRALIA AND RELEVANT AUSTRALIAN STANDARDS
 ALL GLAZING TO BE IN ACCORDANCE WITH AUSTRALIAN STANDARDS
 REFER TO CONSULTING ENGINEERS DRAWINGS FOR ALL CIVIL STRUCTURAL, MECHANICAL, HYDRAULIC & ELECTRICAL DETAILS


Sunshine Coast
 Office 1, 80-82 Sixth Avenue
 Maroochydore Q 4558
 T:+61 7 5443 3726

Brisbane
 Office 3, 36 Bryants Road
 Loganholme Q 4129
 T:+61 7 3806 1855

E.admin@brdg.com.au



Interiors ■ Residential ■ Commercial ■ Planning ■ Hospitality ■ Institutional
 www.brdg.com.au ABR 60 111 603 991 QBCC 1198907 Brad Read Design Group Pty Ltd

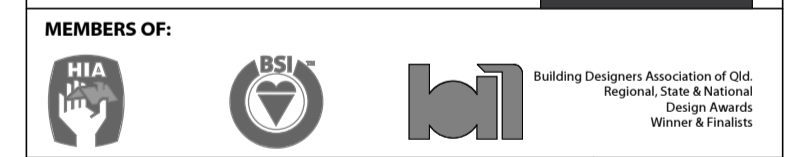

© This drawing is protected by copyright. All rights are reserved. Unless permitted under the Copyright Act 1968, no part of this drawing may in any form or by any means be reproduced, published, broadcast, transmitted, or altered in any way without the prior written permission of:
BRAD READ DESIGN GROUP PTY LTD.

PROJECT
 PROPOSED RETAIL BUILDING AT WORONGARY SHOPPING CENTRE
 LOCATION
 1 MUDGEERABA ROAD,
 WORONGARY, QLD 4213
 CLIENT
 AHC LIMITED

TITLE
 PERSPECTIVE VIEWS

date: 11 JULY 2014
drawn: T.CHAN
scale: N.T.S
checked: M. DE ALMEIDA
drawing no: 0723 -SD106